


**NOTE:**

1. FOR GENERAL REFERENCE ONLY – NOT INTENDED FOR PROJECT-SPECIFIC USE OR TO FULLY DEFINE A WARRANTY ELIGIBLE APPLICATION.
2. REFER TO LATEST REVISION OF APPROPRIATE APPLICATION SPECIFICATIONS, PRODUCT DATA SHEETS (PDS) AND GENERAL INSTRUCTIONS FOR ADDITIONAL REQUIREMENTS.
3. NON-GACO ROOFING COMPONENTS AND HARDWARE ARE DEPICTED FOR CONTEXT-ONLY. NOT INTENDED AS A STATEMENT OF SPECIFICATION.
4. EXCLUDES "GRAVEL-SURFACED" BUILT-UP-ROOF.
5. REQUIRED OVER SBS. RECOMMENDED OVER APP, BUILT-UP-ROOF AND BUILT-UP ROOF (W/ MINERAL CAP SHEET).
6. REFER TO "GW-4-1 PRIMER GUIDE" AVAILABLE ON GACO.COM FOR ADDITIONAL REQUIREMENTS FOR SELECTION.
7. APPLY CENTERED ON LAP SEAM AT A WIDTH OF 3 IN (76 MM) AND A CONTINUOUS MINIMUM WET FILM THICKNESS (WFT) OF 64 MILS.
8. DEPENDENT ON SPECIFIC SUBSTRATE TYPE, USE CASE AND OTHER IMPORTANT FACTORS (SEE NOTE #2).

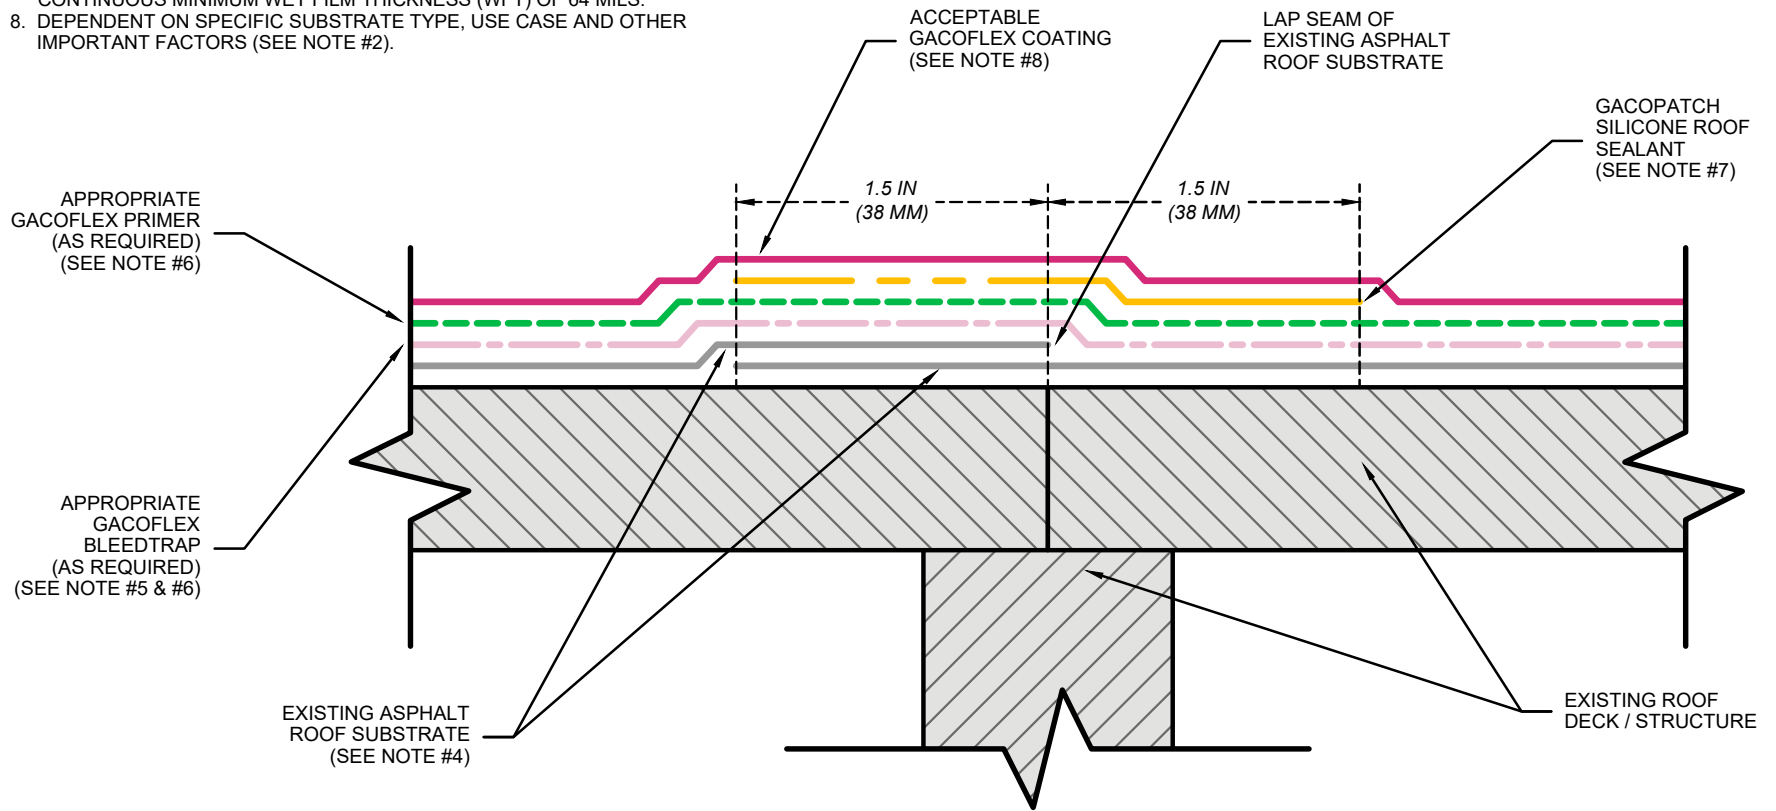

**Gaco**<sup>TM</sup>

**INTERNAL SEAM TERMINATION - ASPHALT SUBSTRATES**

**MAXIMUM WARRANTY TERM:**  
REFER TO APPROPRIATE APPLICATION SPECIFICATIONS

**GACOFLEX<sup>TM</sup> COATING SOLUTIONS CATEGORY:**

ROOF COATING (RC)

**COMPATIBLE SUBSTRATE TYPES:**

REFER TO APPROPRIATE APPLICATION SPECIFICATIONS

**REVISION DATE:**  
08/09/2022

DETAIL NO.  
**GA-RC-T-3**

ADDITIONAL TECHNICAL DOCUMENTATION AVAILABLE ON GACO.COM | CUSTOMER SERVICE - PHONE: (800) 331-0196 / E-MAIL: CUSTOMERSERVICE@GACO.COM

NOT TO SCALE